


Notes  
DO NOT SCALE FROM THIS DRAWING  
Work to figured dimensions only  
Site dimensions are to be checked before work is started  
If in doubt ask  
© Nye Saunders

This drawing is prepared for Local Authority approval on behalf of the applicant named below and/or named on the planning or building regulation application forms and may be used for no other purpose. The copyright of the drawing and designs remains the architect's. All copies are for information only about the application; they may be used for no other purpose without the express written permission of Nye Saunders



Existing flower room in north porch removed and room fitted out as kitchenette. New flower cupboards in south transept  
Existing porch framework retained and lined internally to bring room up to current standrads

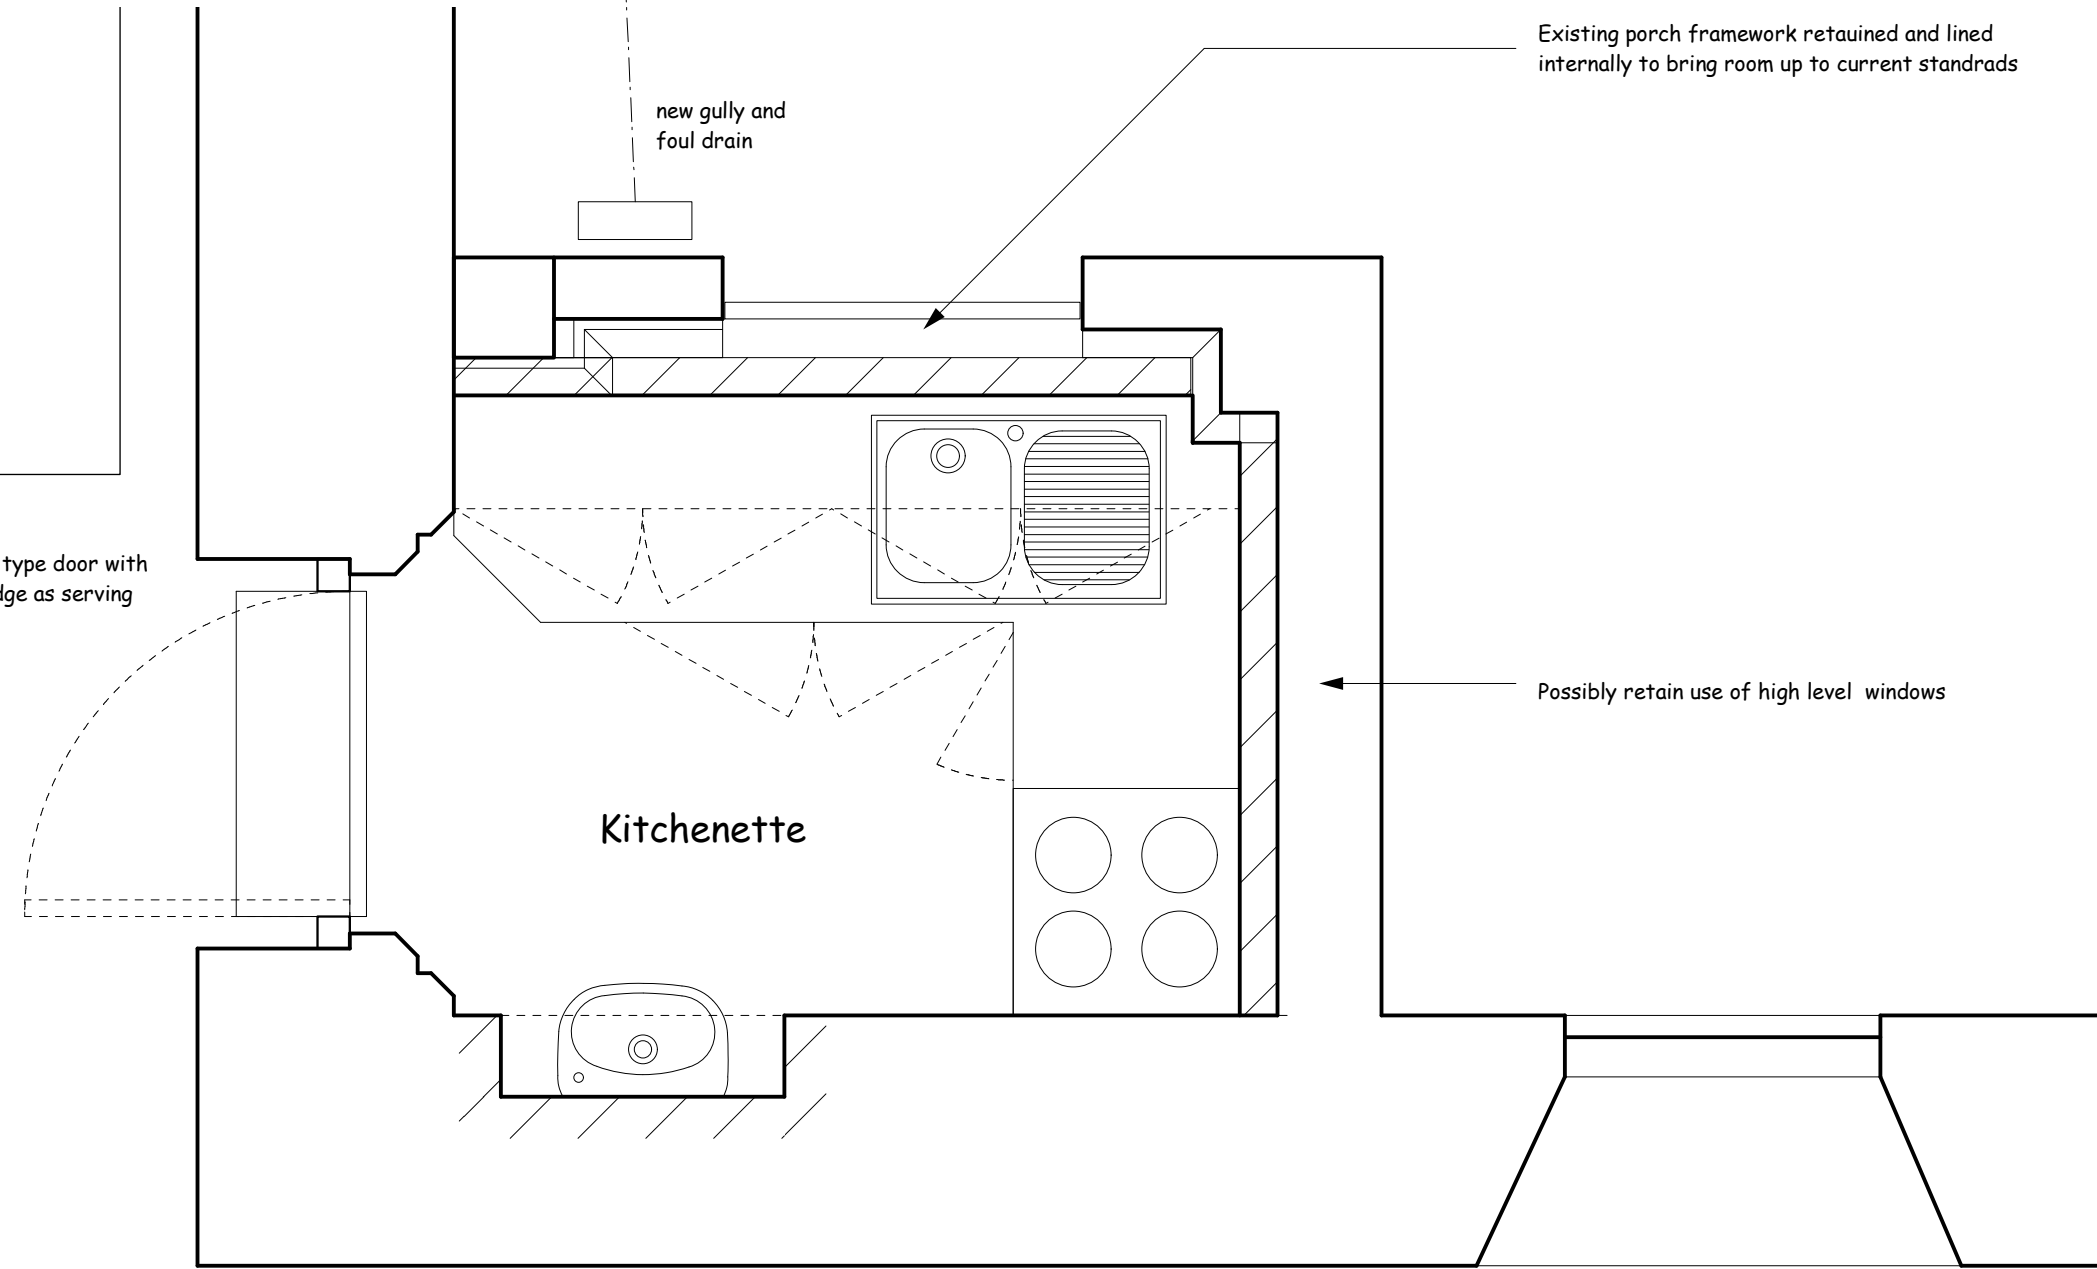

new stable type door with integral ledge as serving hatch

new gully and foul drain

Kitchenette

Possibly retain use of high level windows

Lady Chapel

ref.	revision	date
scheme		
All Saints Witley		
title		
Floor plan 2007 reordering scheme		
job ref.	draw. no.	revision
0533	30	-
scale	date	
1:100 at A3	May 07	
drawn	checked	drawn
M. Staff	-	-

**Nye Saunders**  
Chartered Architects  
3 Church Street  
Godalming Surrey GU7 1EQ  
Telephone Guildford (01483) 418600  
Facsimile Guildford (01483) 418655